


ACKWORTH SCHOOL DEVELOPMENT PLAN

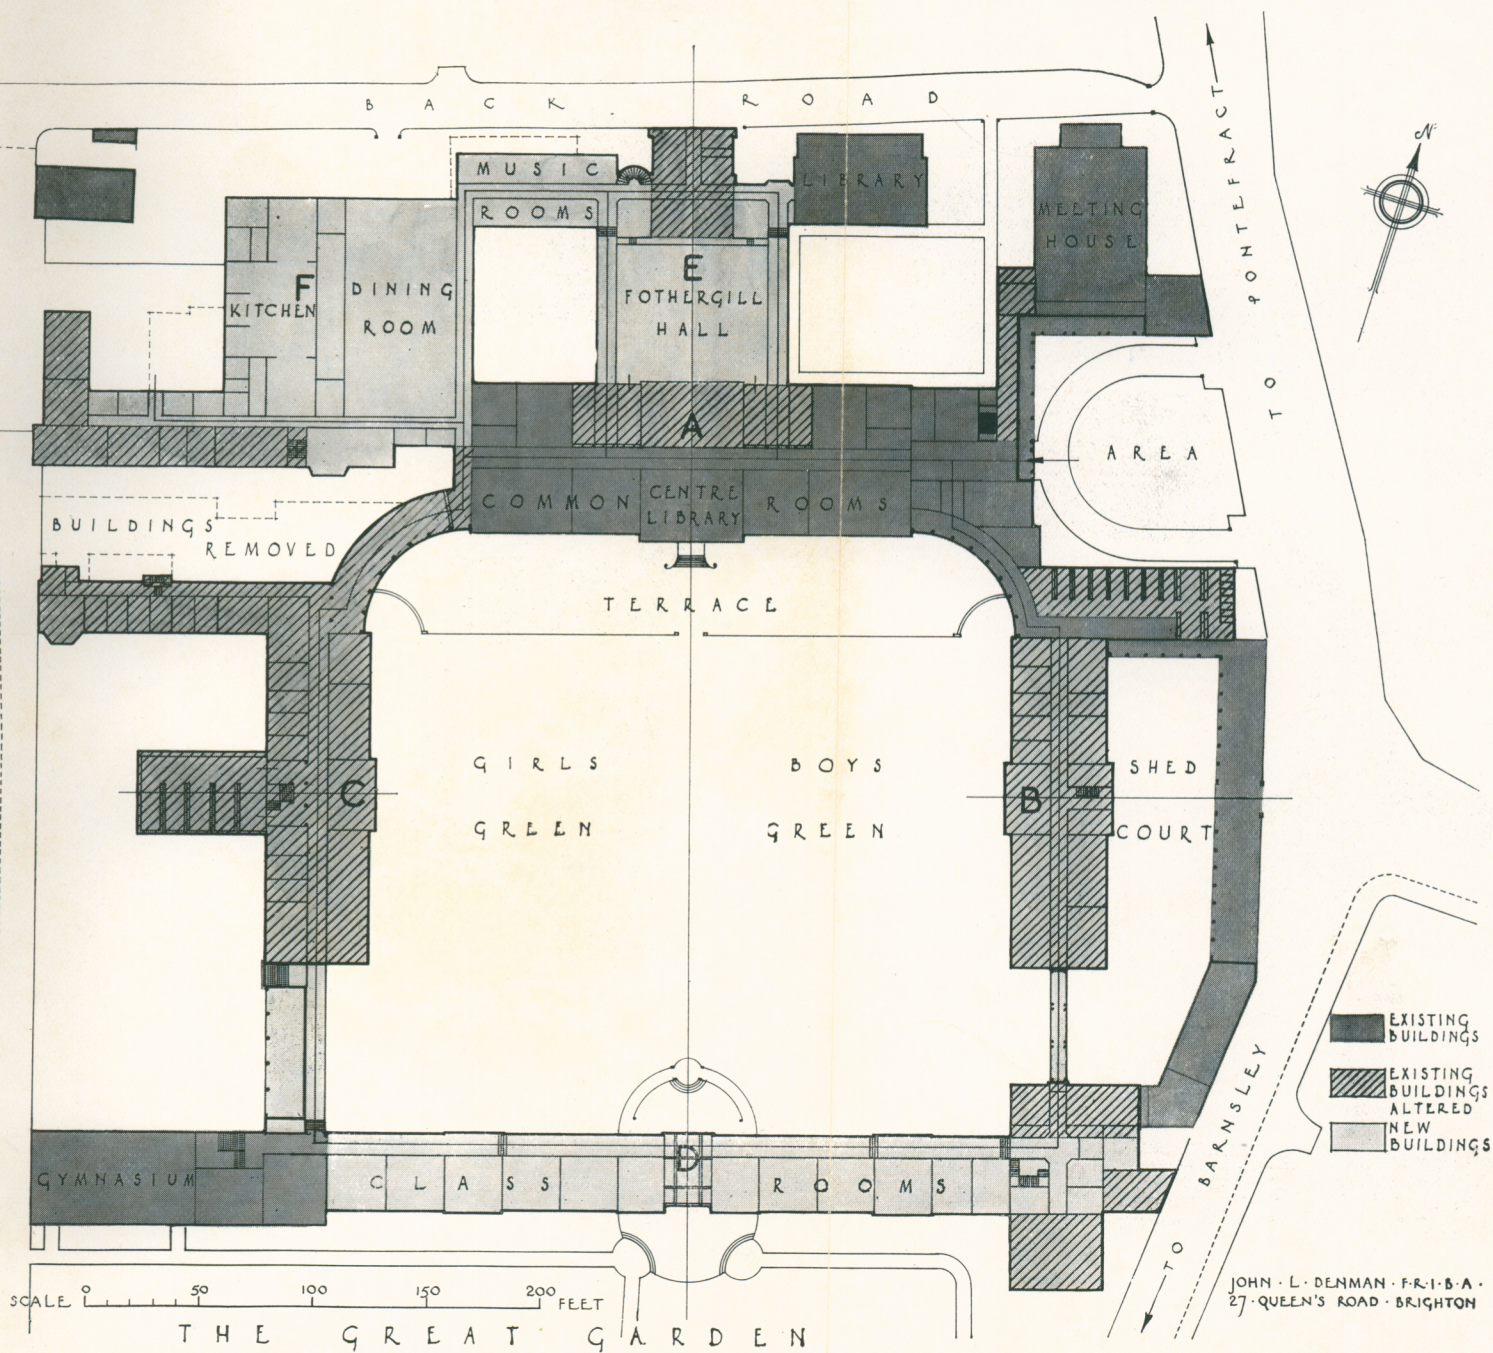

1946.